



PLANIMETRIA NODO 4 - Scala 1:1000

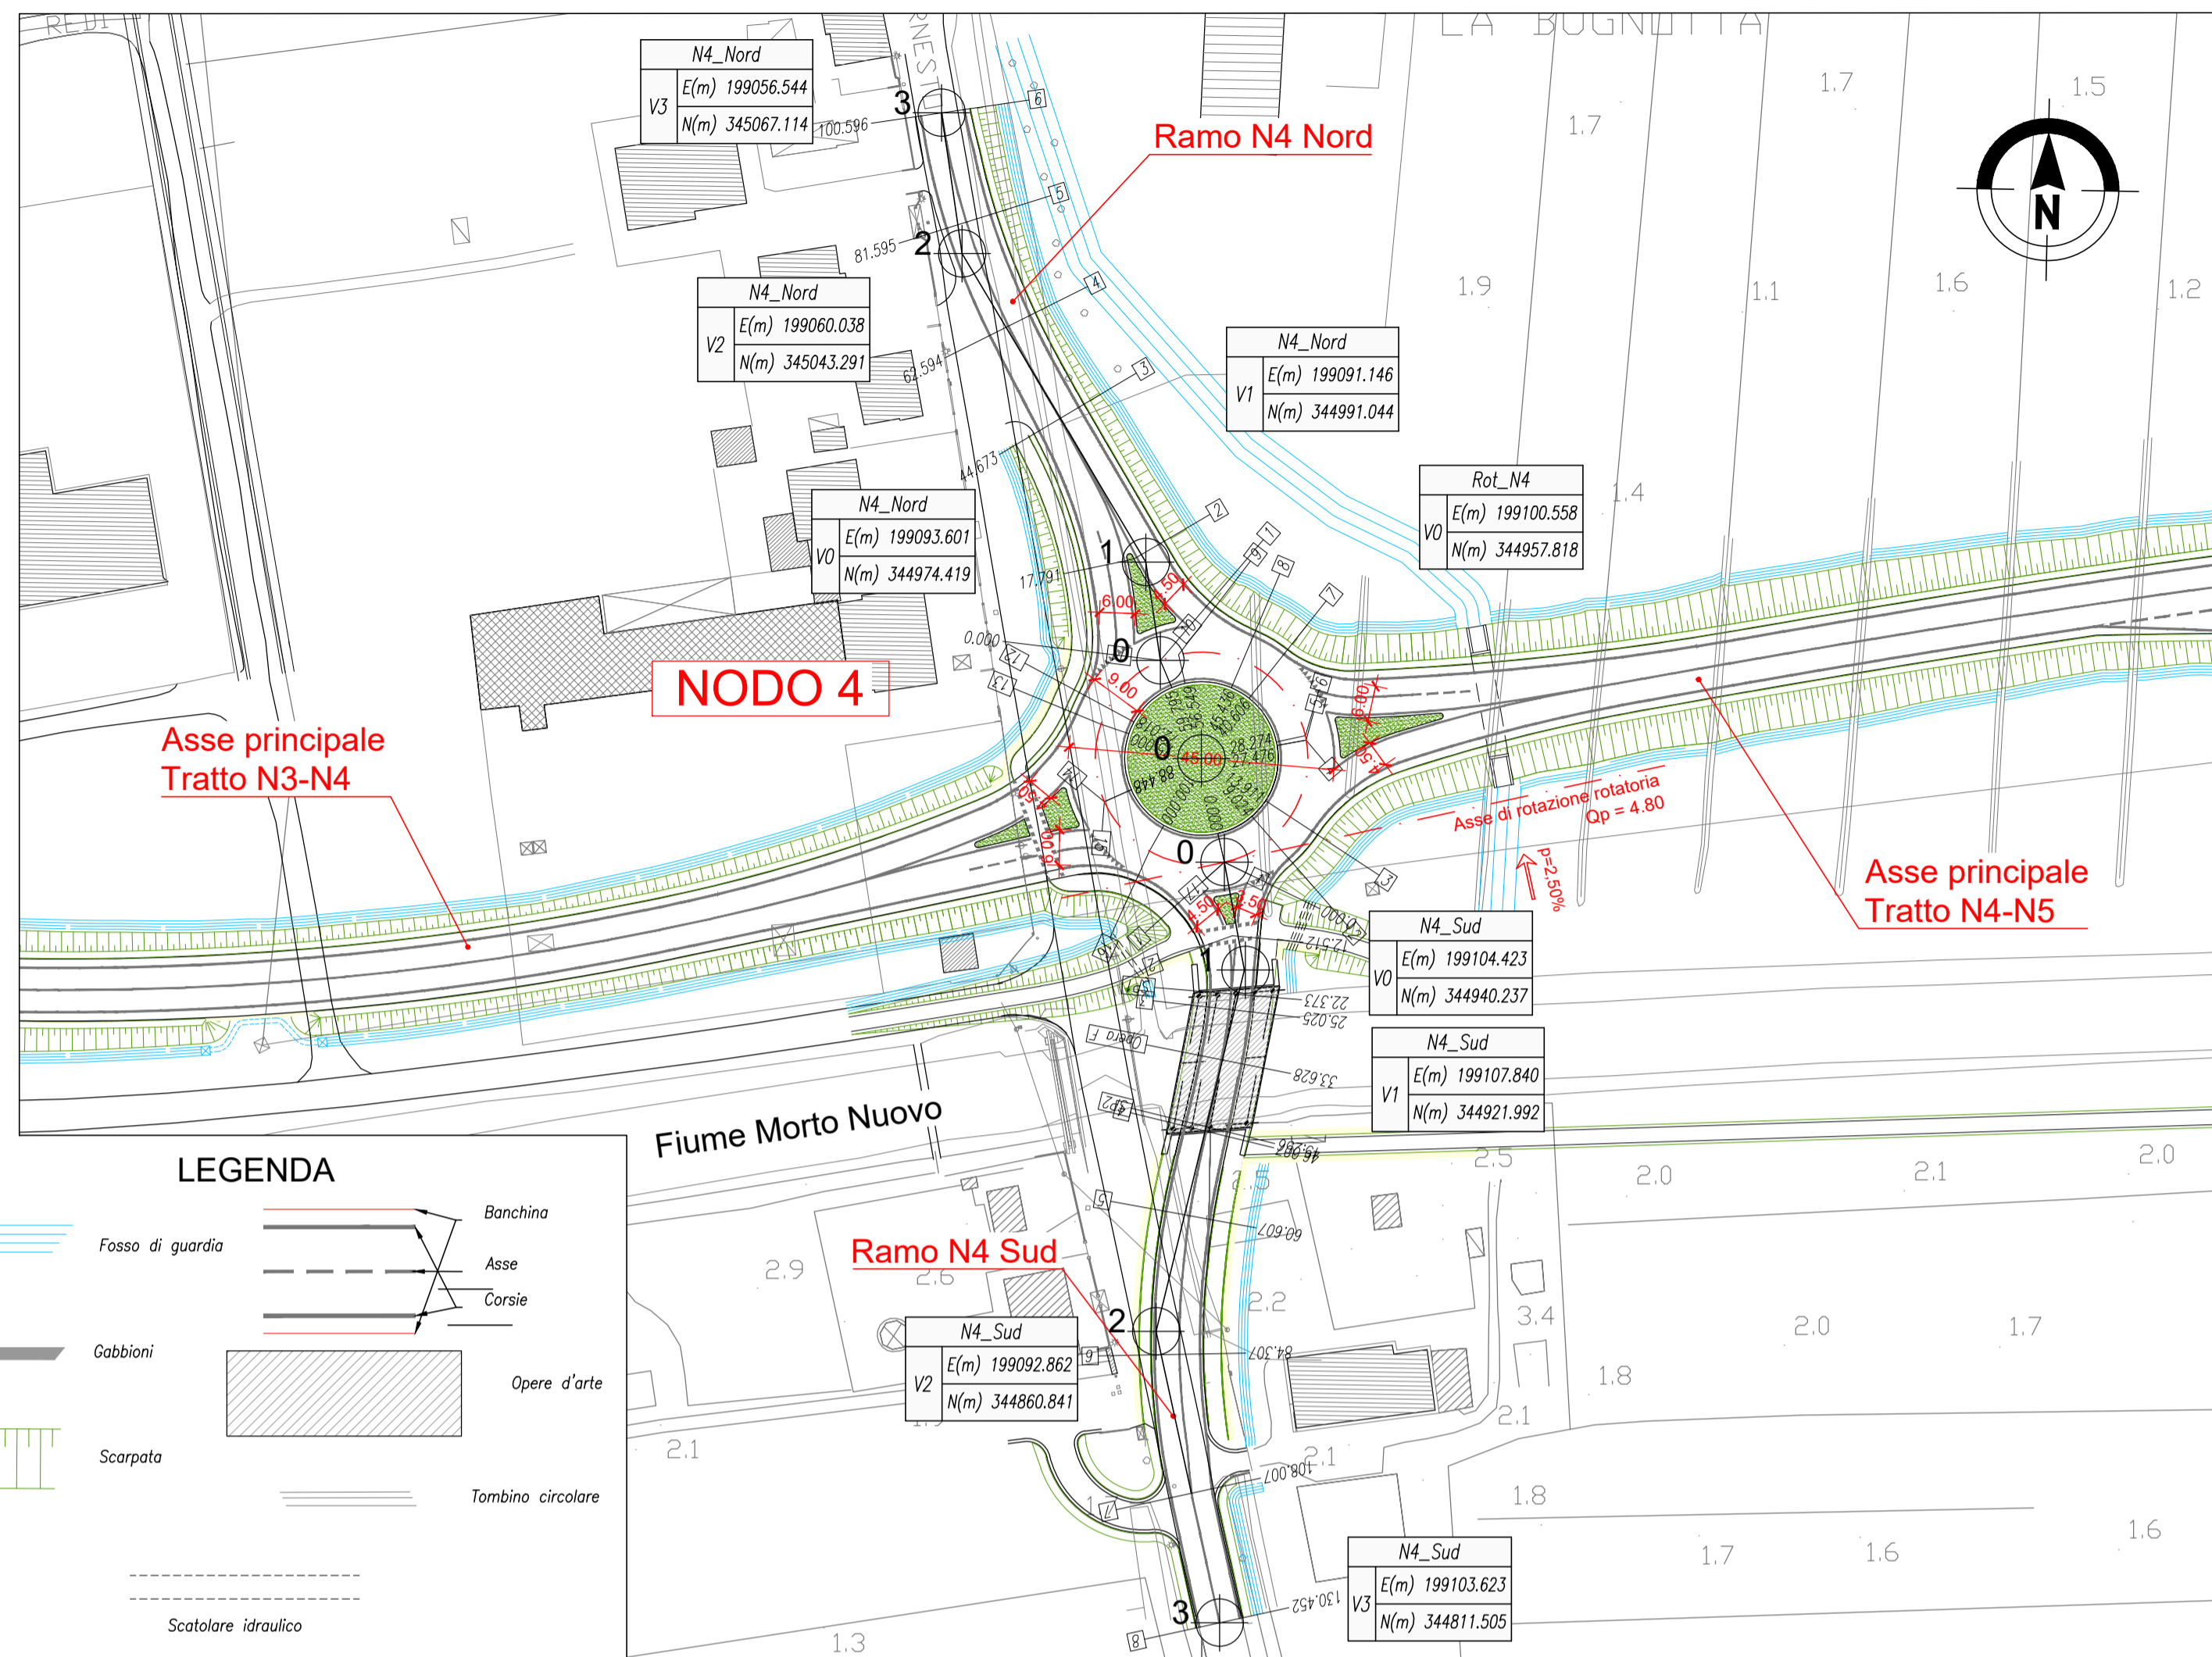

PROFILO LONGITUDINALE RAMO NORD

LIVELLETTE	DIFF. DI QUOTA Distanza Pendenza	h = -1.446 L = 36.149 i = -4.00%	h = -0.058 L = 57.509 i = -0.10%
------------	--	--	--


R	300.000	R	1500.000
T	2.215	T	29.250
Fr	0.008	Fr	0.285
Pr	6.938	Pr	43.086
Qt	3.777	Qt	2.331

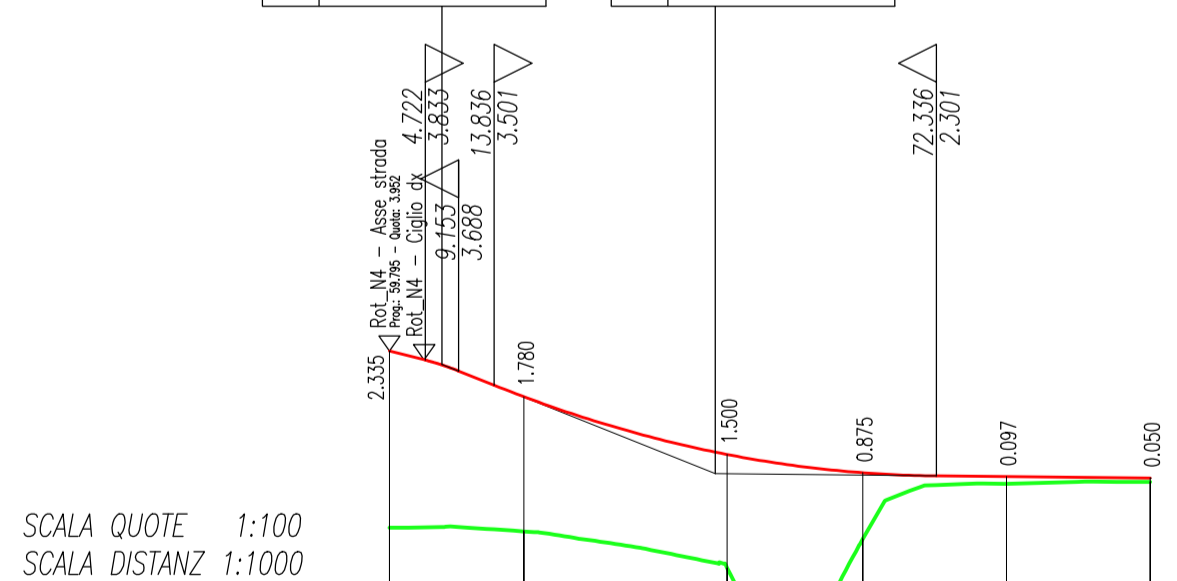

NUMERO SEZIONI	1	2	3	4	5	6
DISTANZE PARZIALI	17.79	26.88	17.92	19.00	19.00	
DISTANZE PROGRESSIVE	0.00	17.79	44.67	63.59	82.59	101.60
QUOTE TERRENO	-1.62	-1.57	-1.08	-1.47	-2.20	-2.22
QUOTE PROGETTO	-3.95	-3.35	-2.58	-2.34	-2.29	-2.27
ANDAMENTO PLANIMETRICO	1 A=46.374 S=26.882 A=46.374 S=17.901 S=38.002 a=20.161 R=80.000 i=10.696 i=0.210 i=0.112					
ANDAMENTO CIGLI	SX --- Zona d'intersezione 7.00% 2.50% DX --- Rot_N4 -7.00% -2.50%					
Allargamenti	SX --- Rot_N4 0.34 0.75 0.75 DX ---					

PROFILO LONGITUDINALE ROTATORIA 4

LIVELLETTE	DIFF. DI QUOTA Distanza Pendenza	h = -0.900 L = 56.550 i = -1.59%	h = 0.900 L = 56.550 i = 1.59%
------------	--	--	--------------------------------------

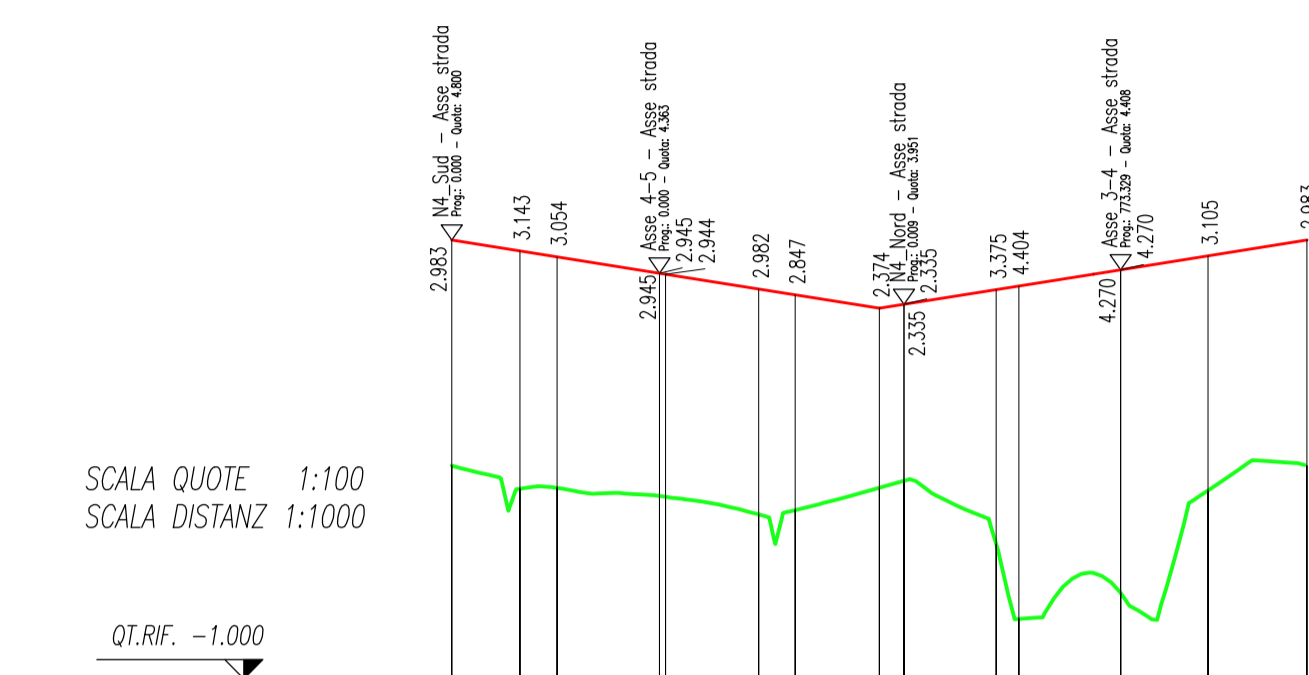


NUMERO SEZIONI	1	2	3	4	7	8	9	10	12	14	16	17
DISTANZE PARZIALI	9.02	4.88	13.56	12.33	4.83	11.11	3.52	12.22	2.98	13.45	11.55	13.10
DISTANZE PROGRESSIVE	0.00	9.02	13.91	26.24	31.07	42.18	45.70	57.92	60.90	74.35	85.90	99.00
QUOTE TERRENO	-1.82	-1.51	-1.52	-1.41	-1.17	-1.23	-1.53	-1.62	-1.62	-1.14	-1.49	-1.82
QUOTE PROGETTO	-4.80	-4.66	-4.58	-4.36	-4.15	-4.08	-3.90	-3.95	-4.15	-4.41	-4.59	-4.80
ANDAMENTO PLANIMETRICO	1 S=56.549 a=200.000 R=18.000											
ANDAMENTO CIGLI	SX --- Zona d'intersezione DX --- Rot_N4 Asse 4-5 Rot_N4 Nord Asse 3-4 Rot_N4 Sud											

PROFILO LONGITUDINALE RAMO SUD

LIVELLETTE	DIFF. DI QUOTA Distanza Pendenza	h = 0.538 L = 15.374 i = 3.50%	h = 0.152 L = 30.468 i = 0.50%	h = -3.188 L = 63.757 i = -5.00%	h = 0.082 L = 16.347 i = 0.50%
------------	--	--------------------------------------	--------------------------------------	--	--------------------------------------

R	300.000	R	650.000	R	550.000
T	4.500	T	17.875	T	15.125
Fr	0.034	Fr	0.246	Fr	0.208
Pr	19.881	Pr	50.348	Pr	114.105
Qt	5.446	Qt	5.599	Qt	2.411

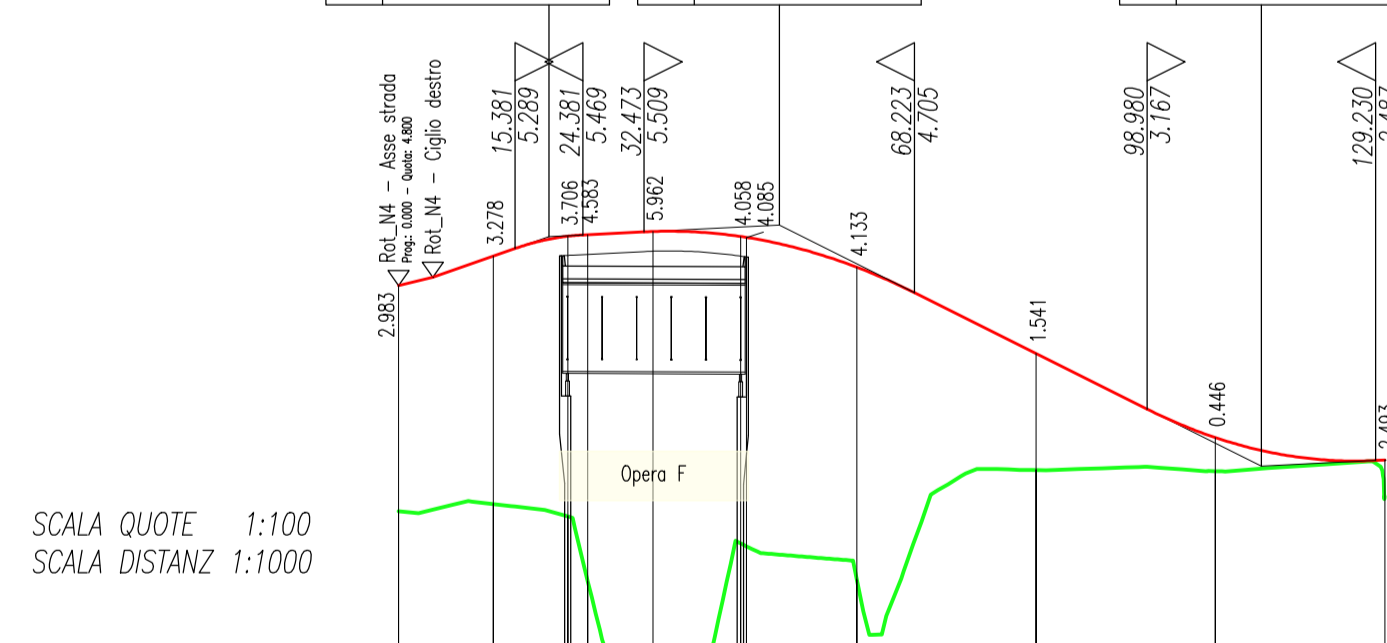

NUMERO SEZIONI	1	2	Opera F	5	6	7	8
DISTANZE PARZIALI	12.51	9.86	8.60	11.63	14.60	23.70	22.45
DISTANZE PROGRESSIVE	0.00	12.51	22.37	34.00	48.60	72.30	94.75
QUOTE TERRENO	-1.82	-1.91	-0.65	-0.45	-0.91	-2.36	-2.94
QUOTE PROGETTO	-4.80	-5.19	-5.47	-5.51	-5.42	-5.04	-4.49
ANDAMENTO PLANIMETRICO	1 S=25.025 a=19.079 A=41.867 S=20.864 A=65.7 S=14.600 S=41.400 a=25.147 R=83.500 i=7.997 i=0.000 i=0.034 R=120.000						
ANDAMENTO CIGLI	SX --- Zona d'intersezione 3.50% 3.50% 3.50% 3.50% DX --- Rot_N4 -3.50% -3.50% -3.50% -3.50%						
Allargamenti	SX --- Zona d'intersezione 0.38 0.75 0.75 DX --- Rot_N4						

