


SEZIONE 3

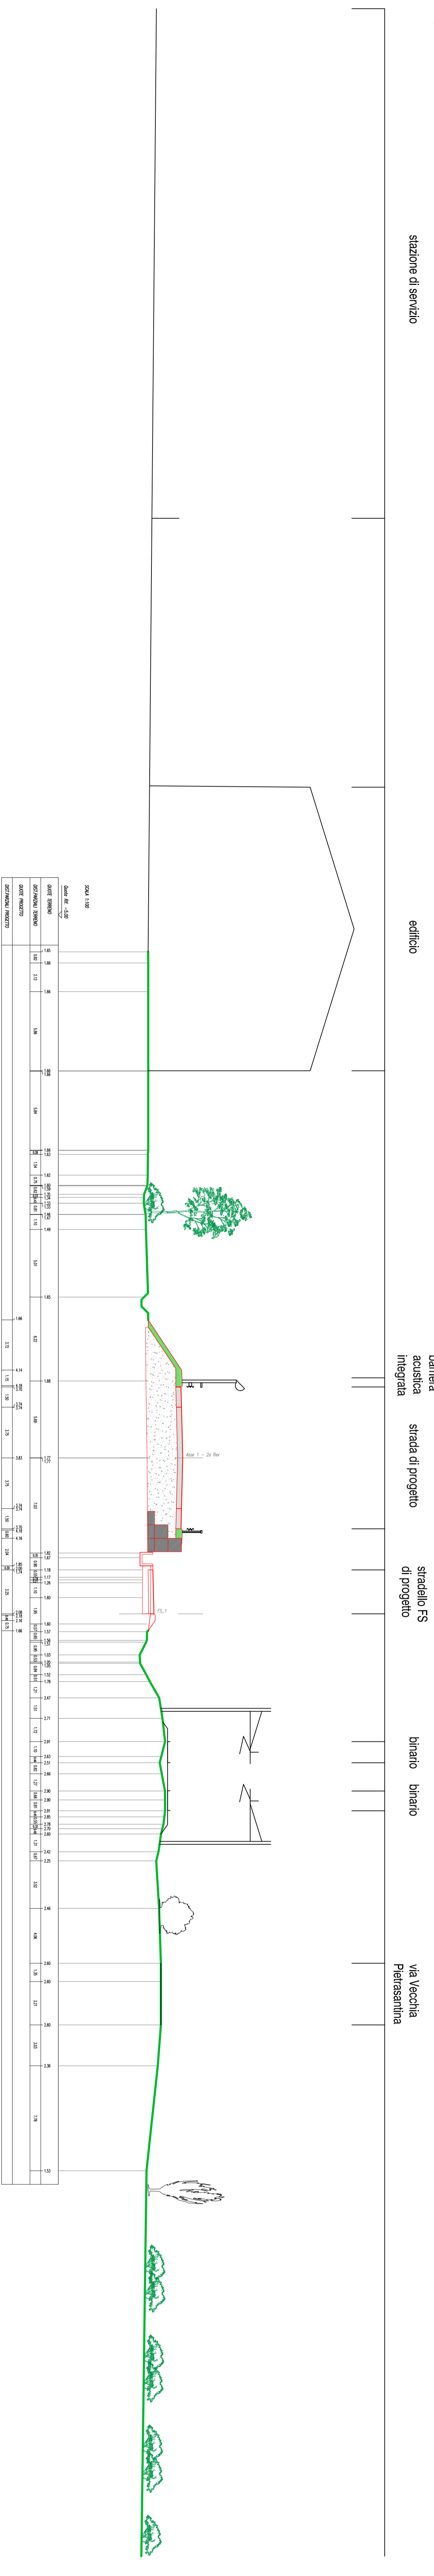

stazione di servizio

edificio

barriera acustica integrata

strada di progetto


binario binario


